


# Typical Conduit Embed

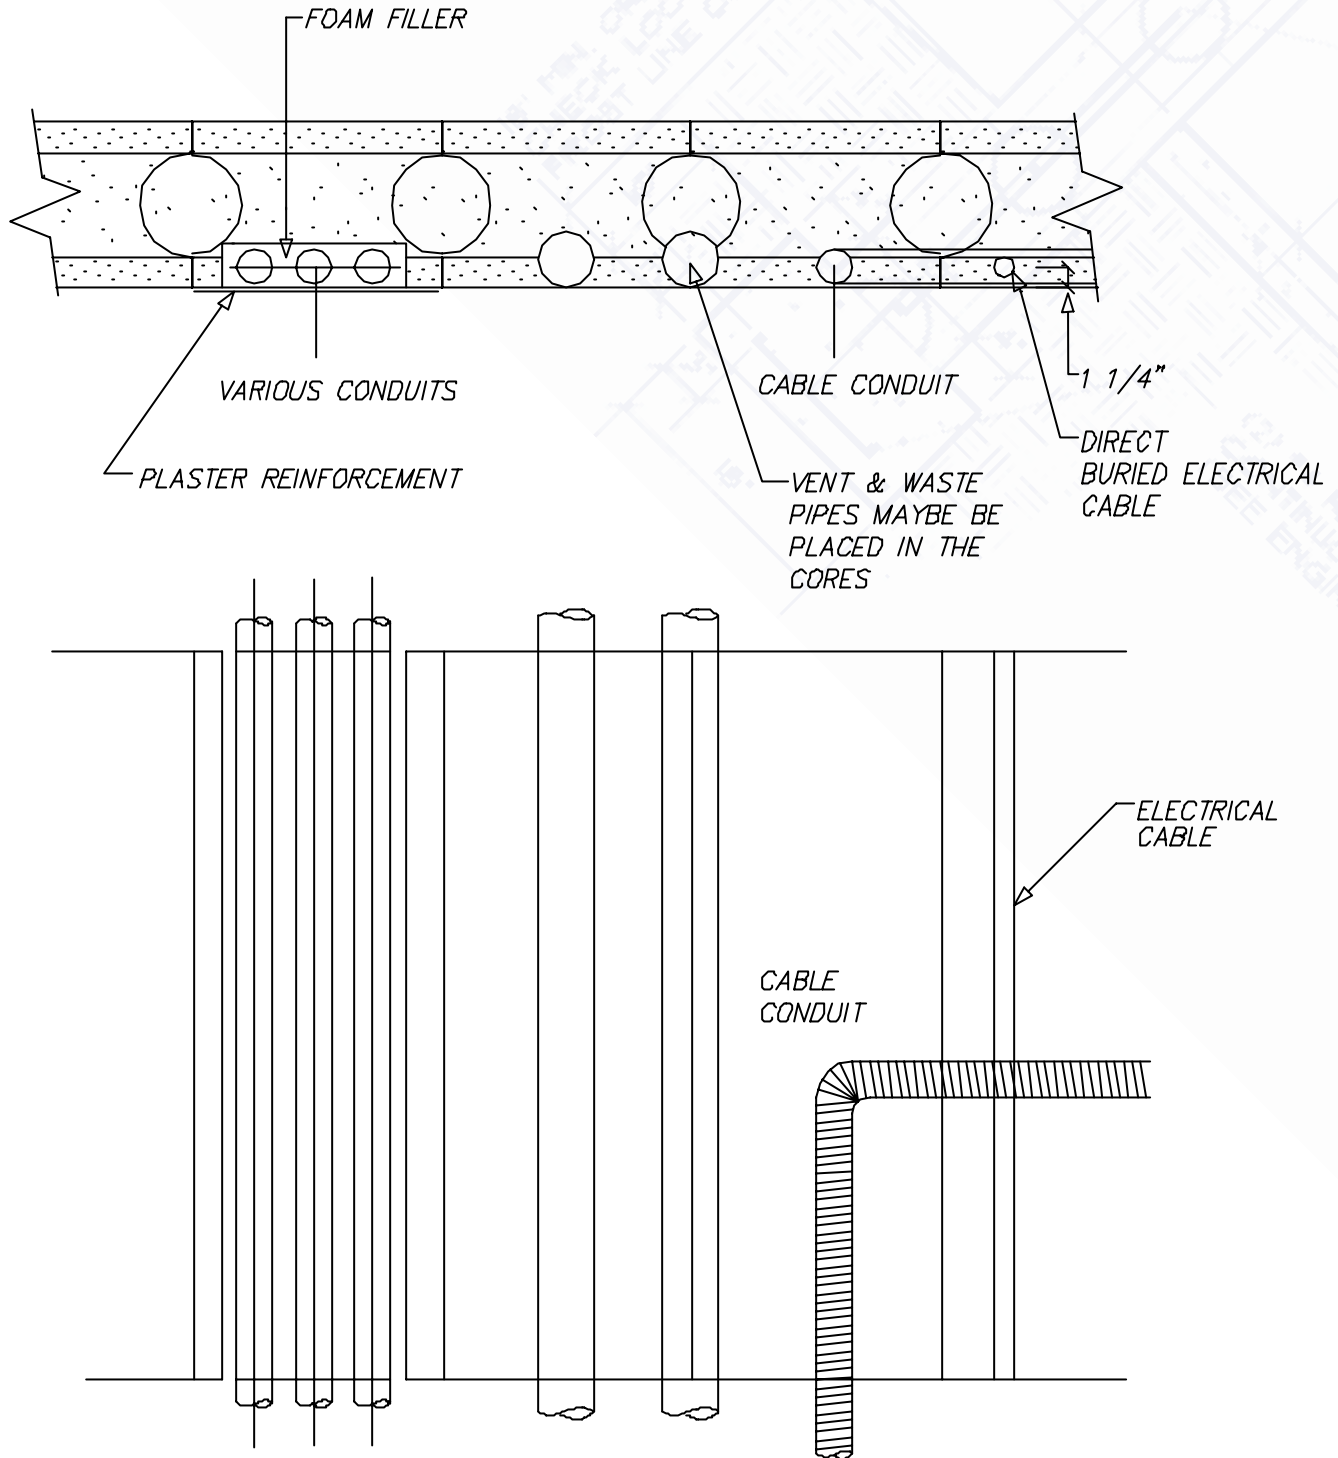

# Typical Rail Connection

